


N7

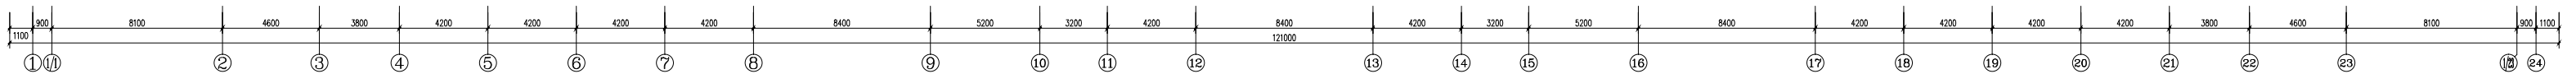

三层平面图 1:100
 总图号: 3607.72-3-3
 注: 墙厚、柱宽及梁高均按实际尺寸